
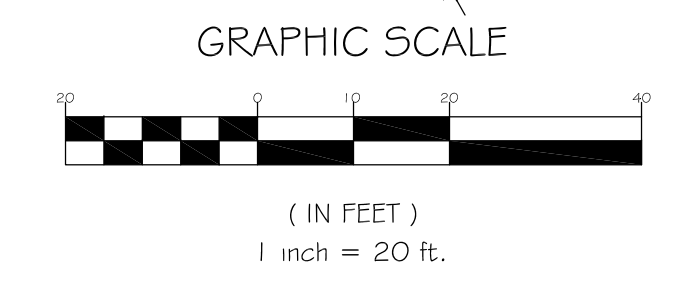
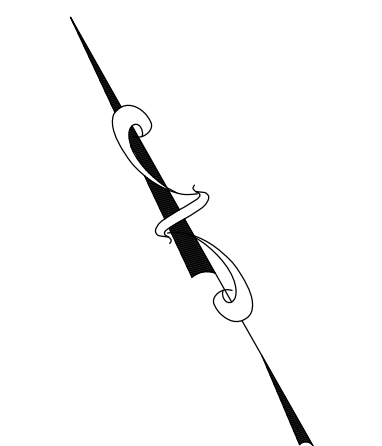


# CARLYLE SAILING ASSOCIATION

## BOAT PARKING PLAN

(ELEVATION REFERENCE NGVD 29)

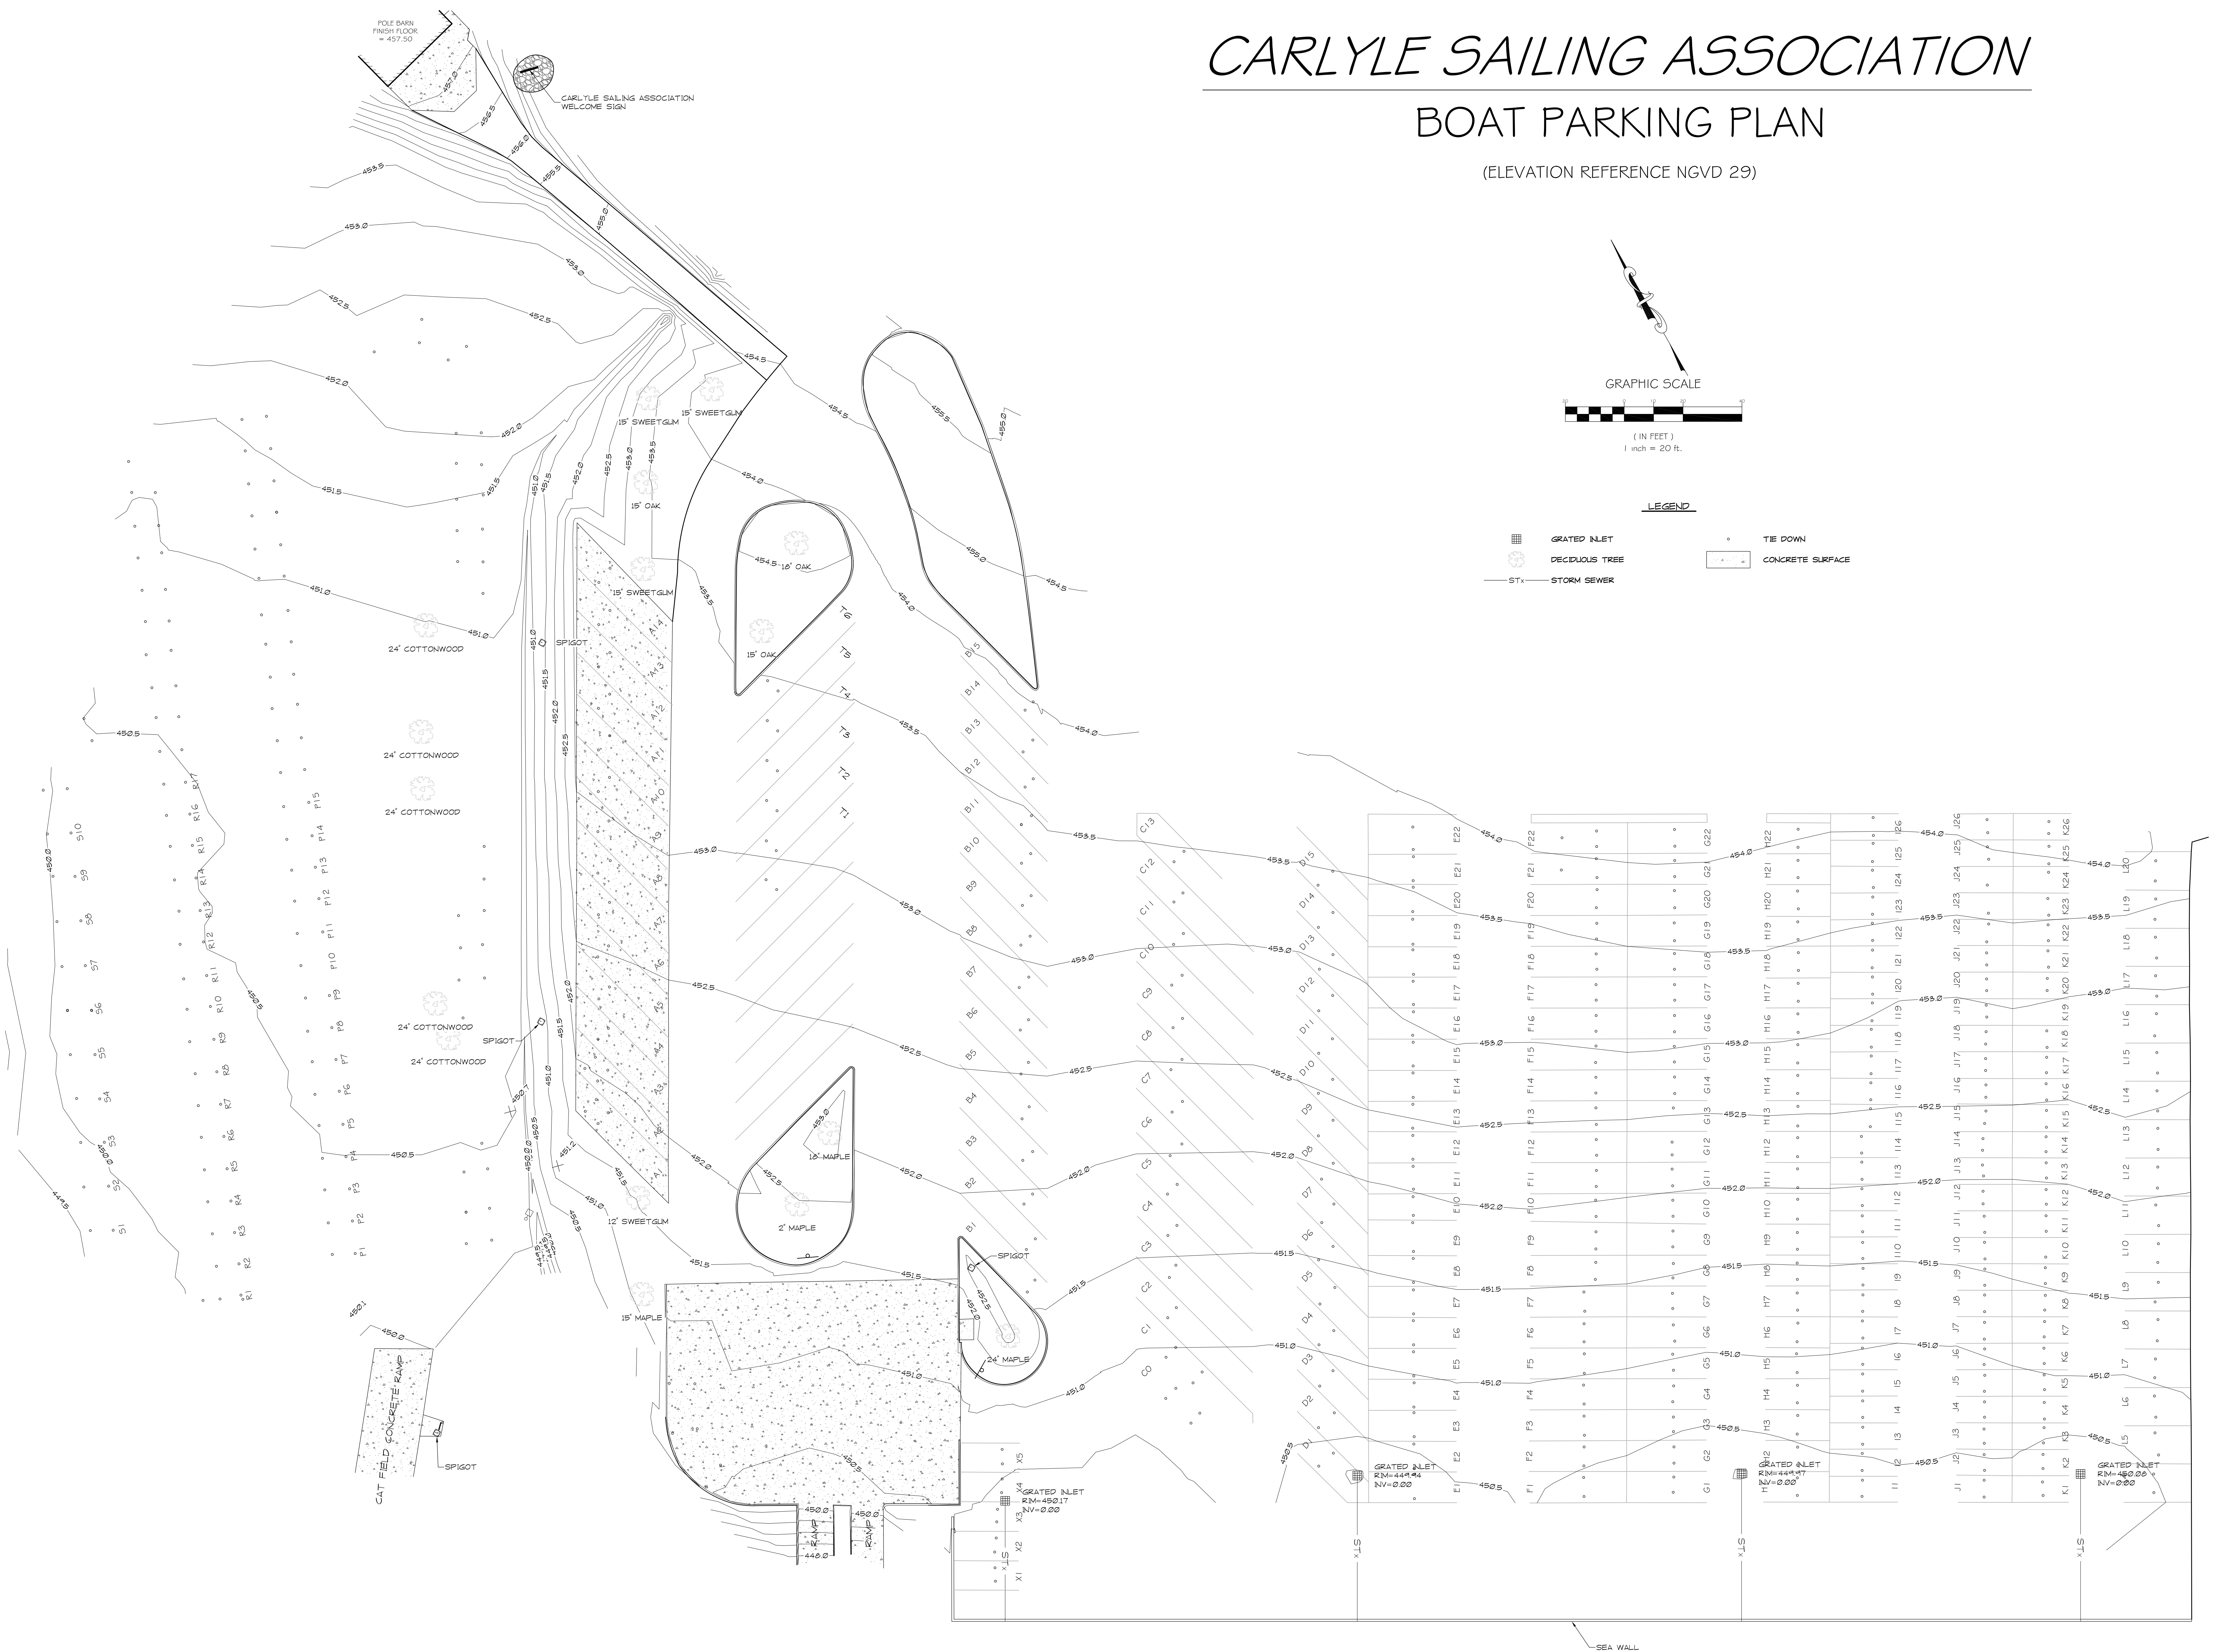

### LEGEND

- GRATED INLET
- DECIDUOUS TREE
- STORM SEWER
- TIE DOWN
- CONCRETE SURFACE